


LAGEPLAN

M = 1 : 500

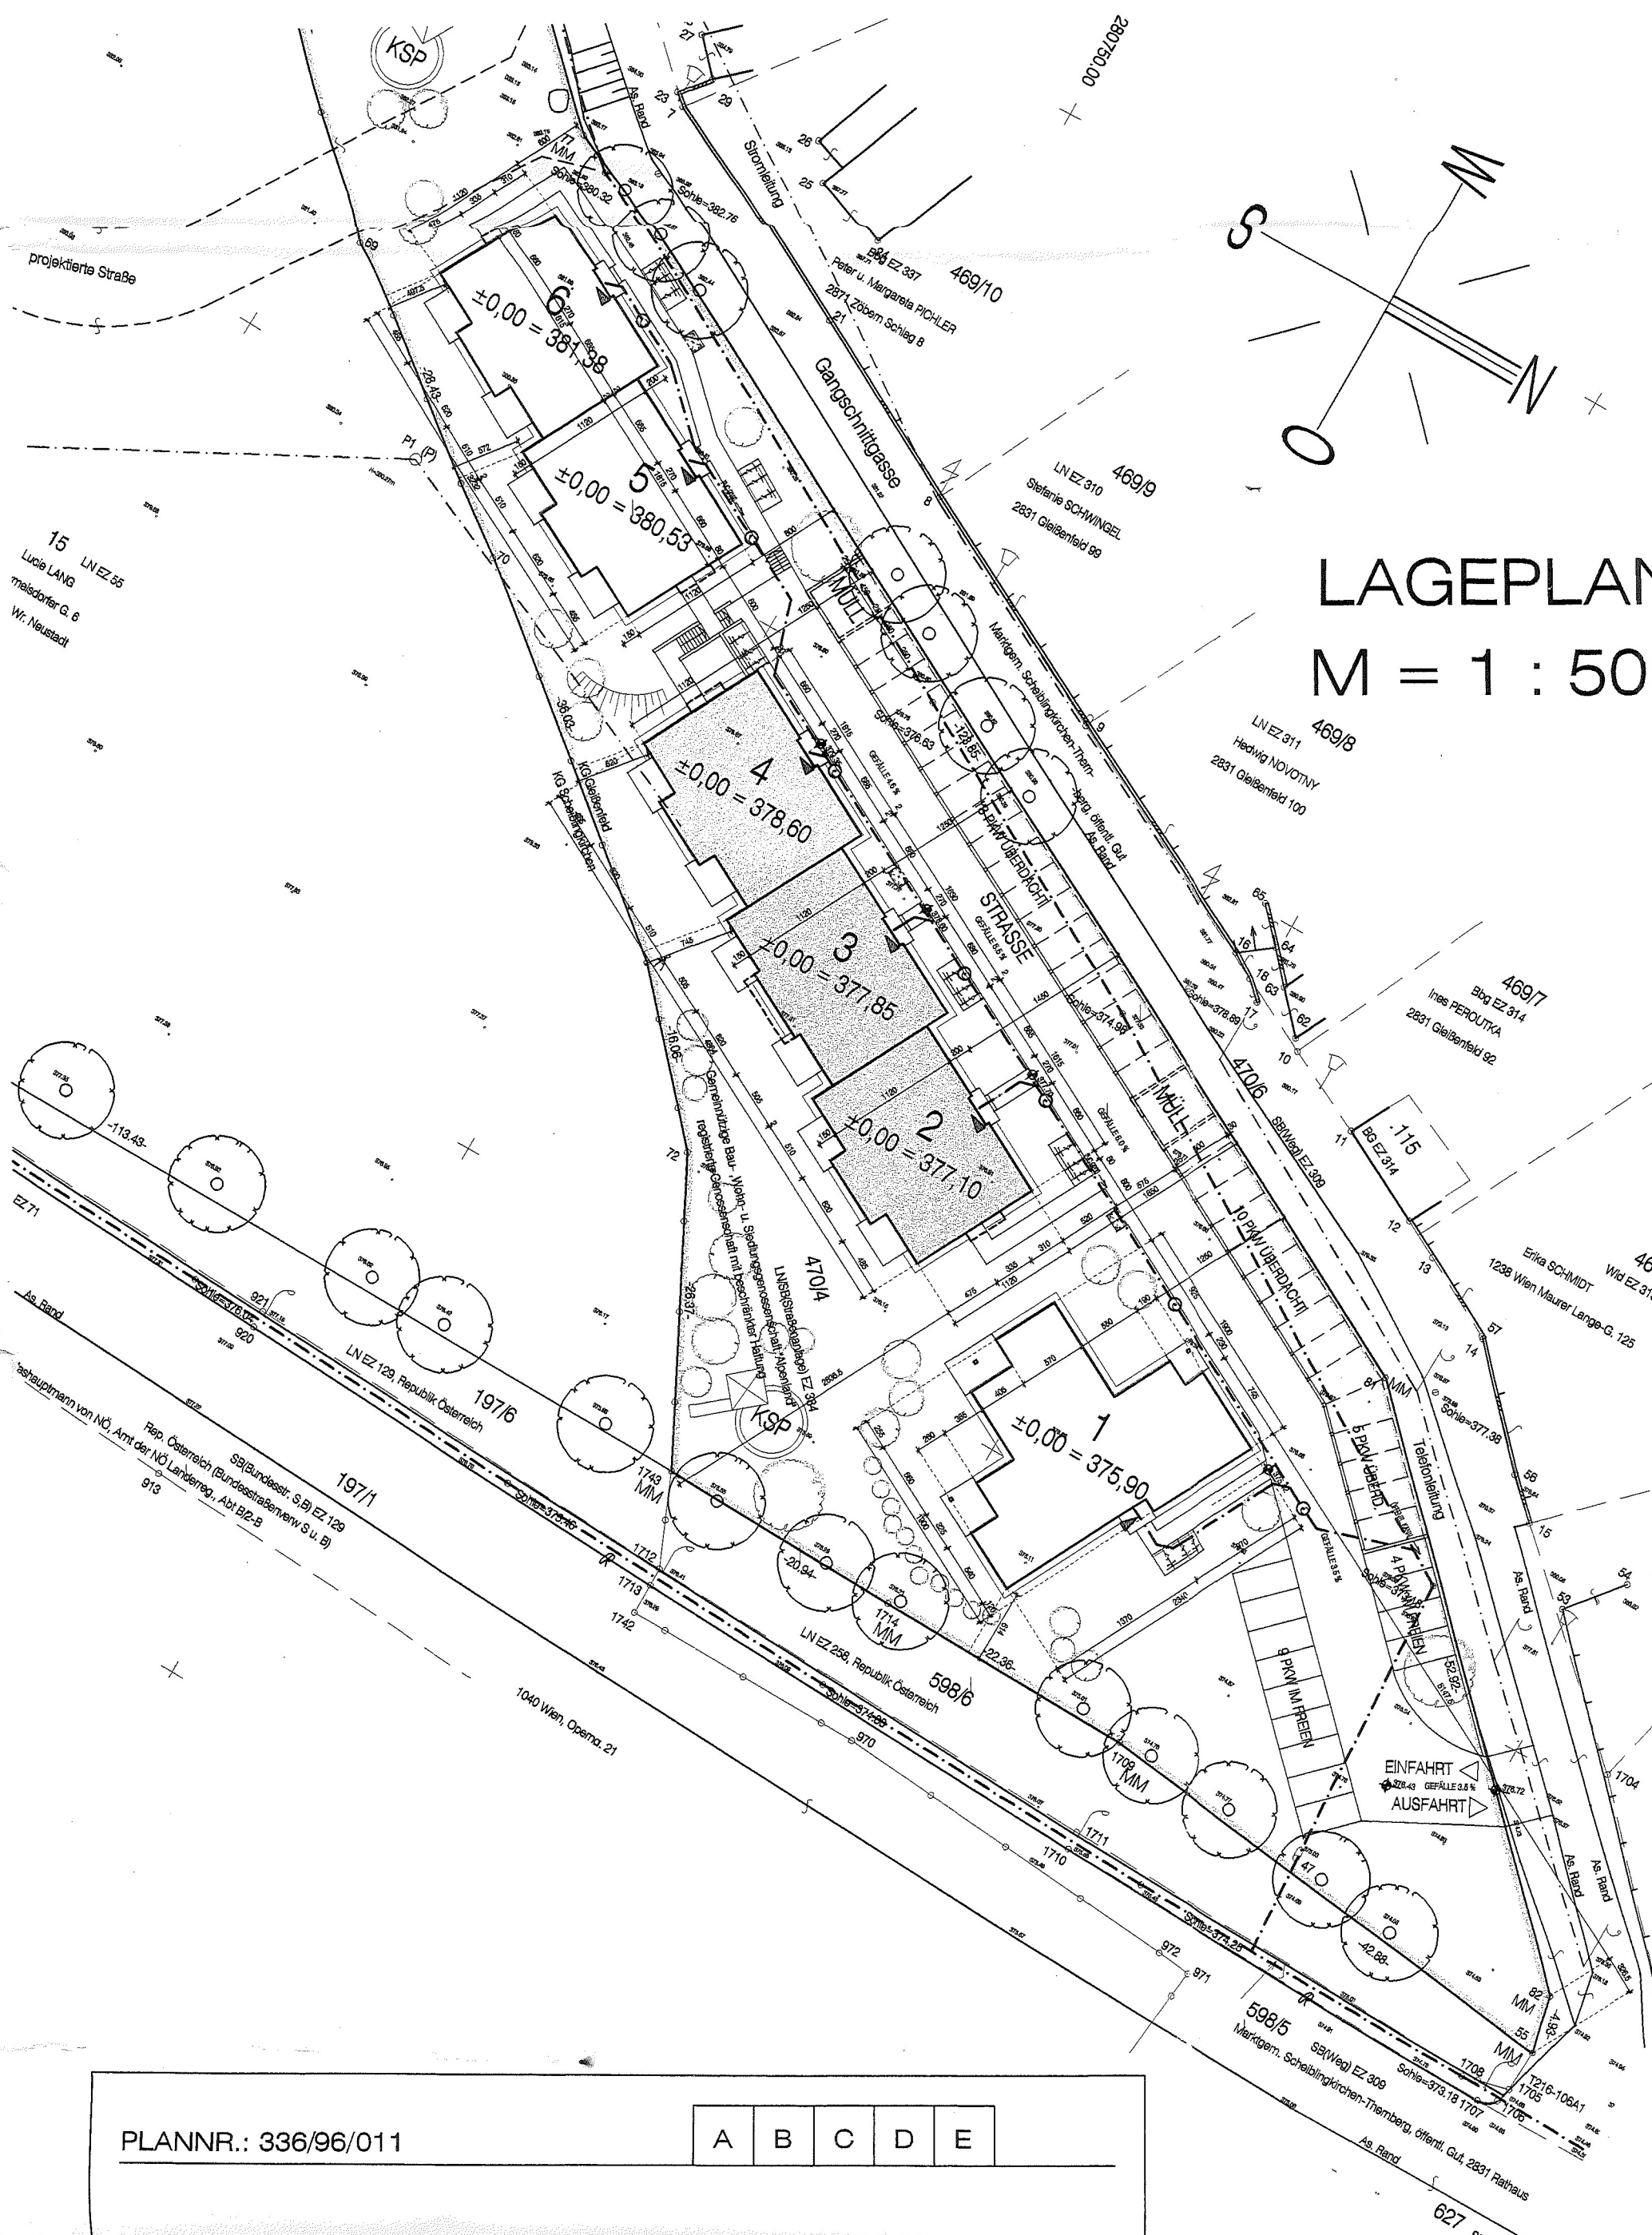

PLANNR.: 336/96/011

A	B	C	D	E
---	---	---	---	---